



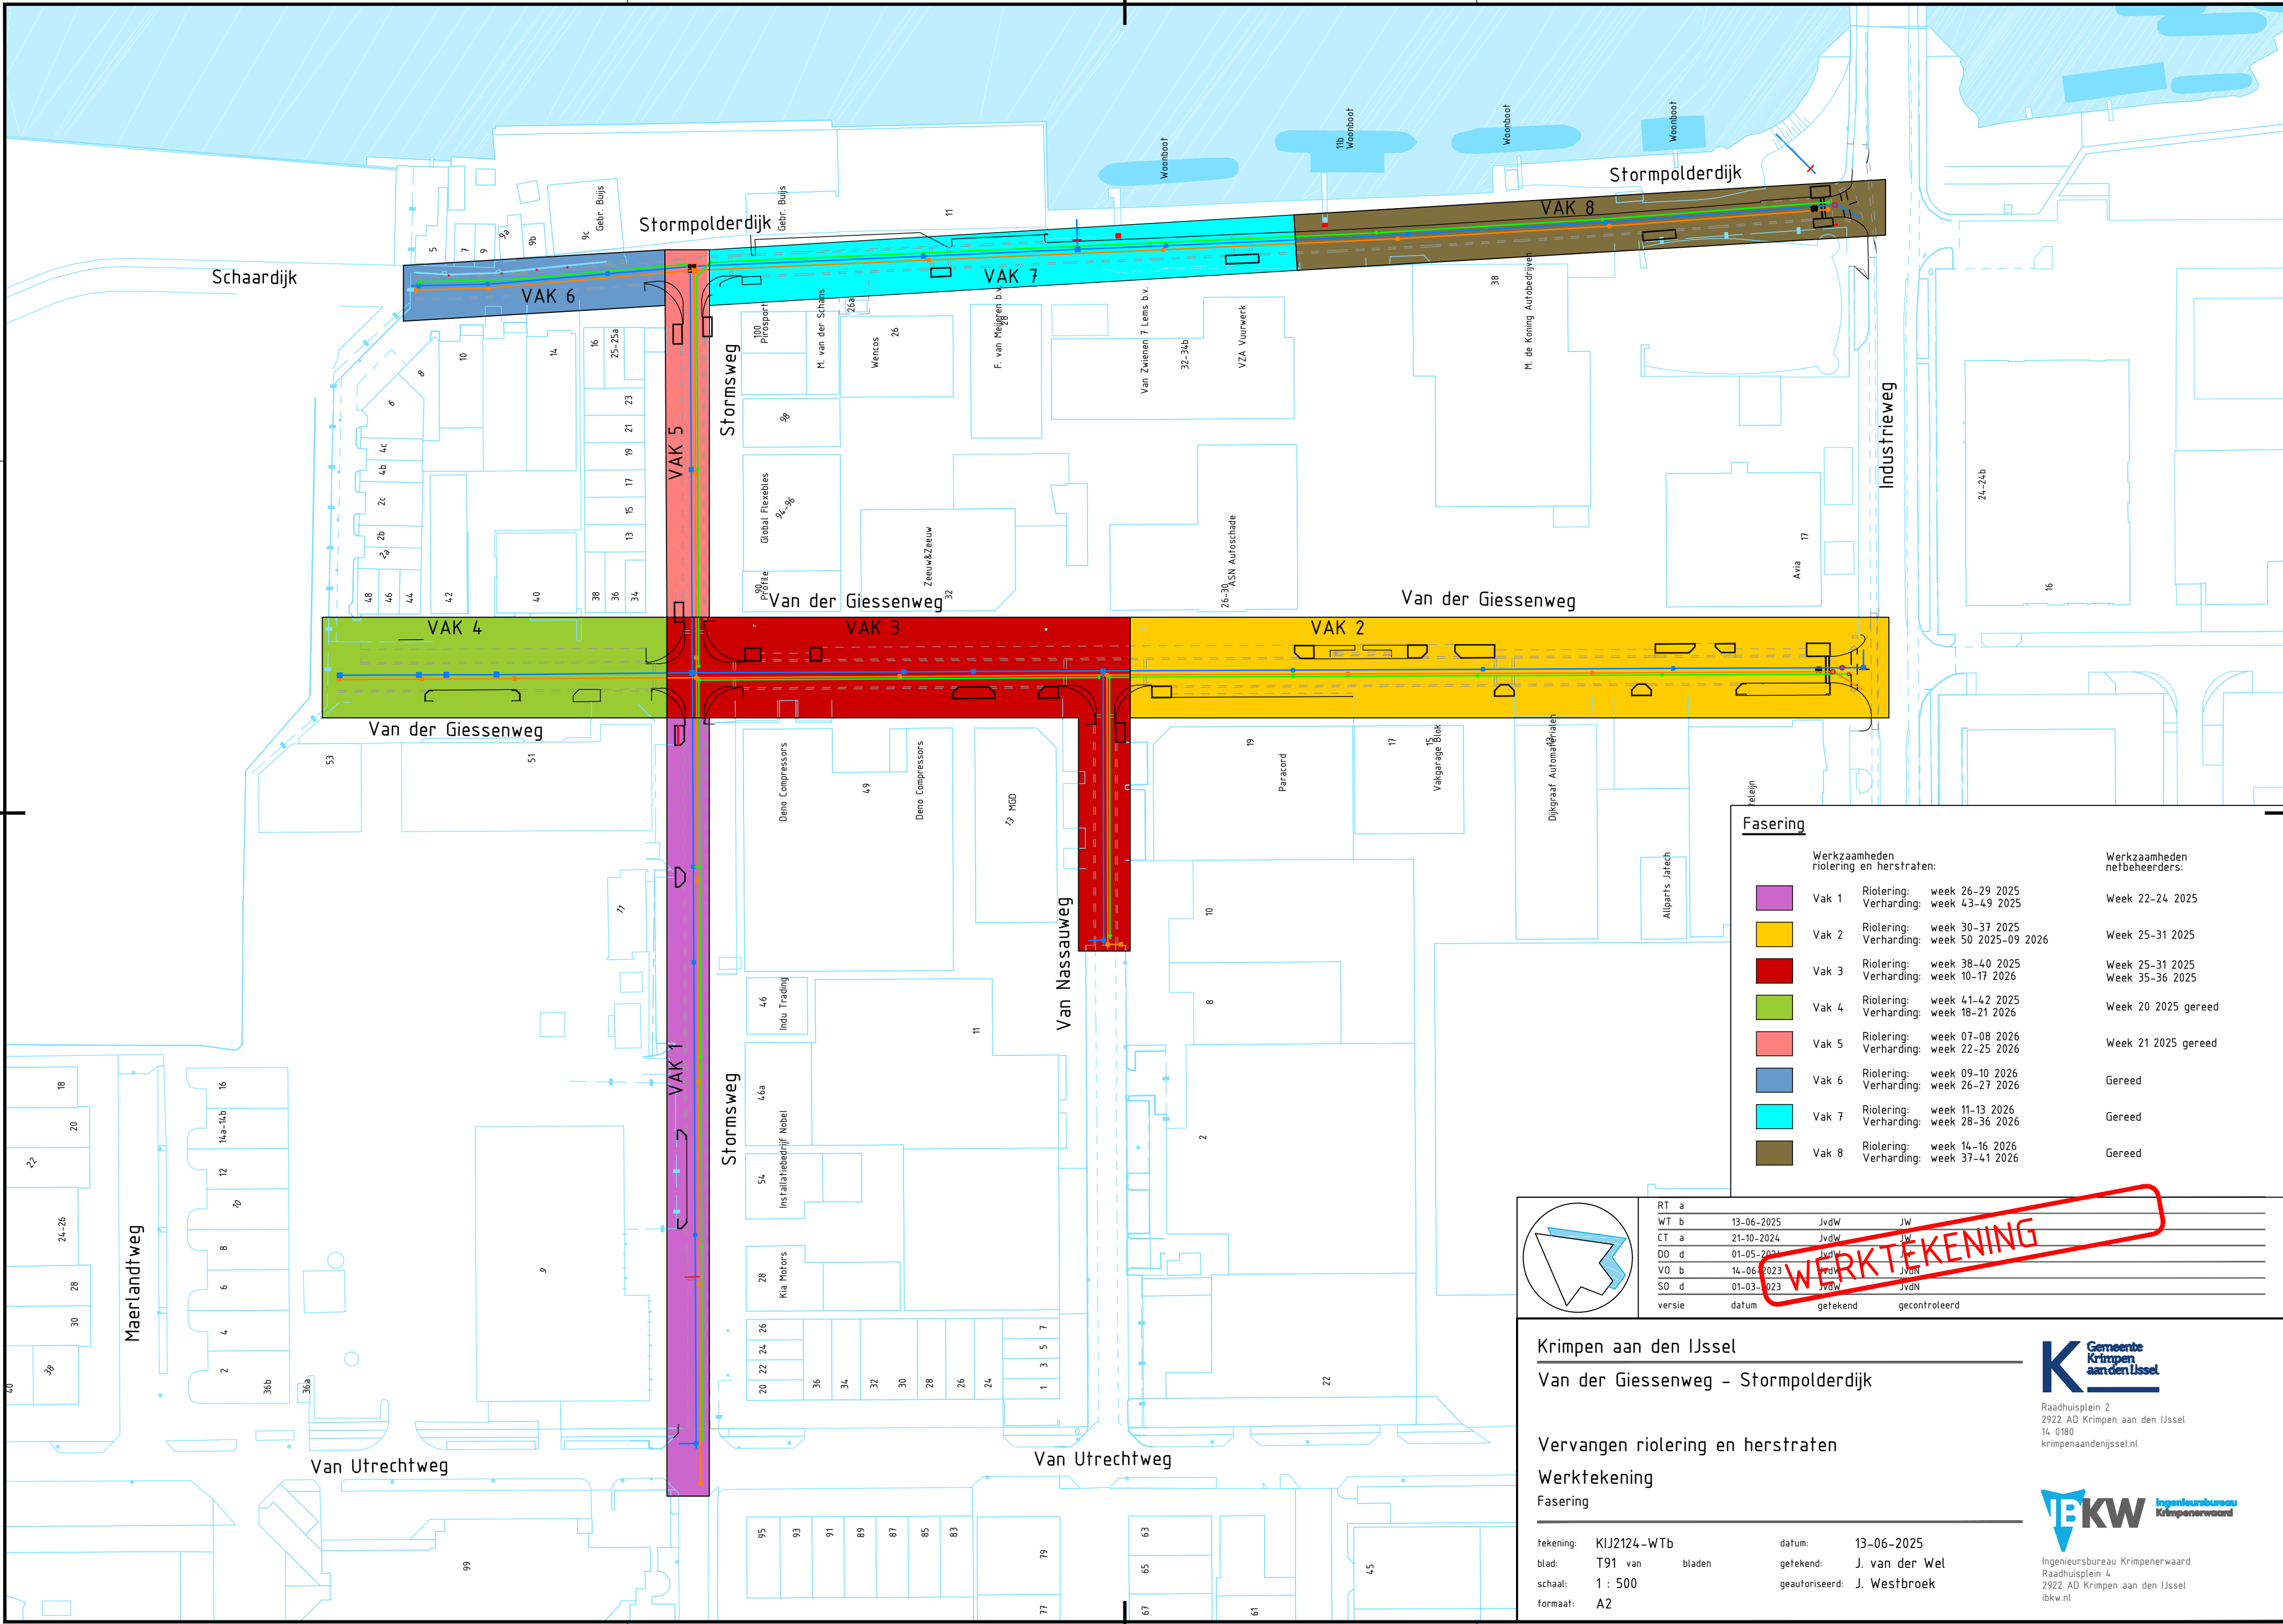

Fasering			
Werksaamheden riolering en herstraten:			Werksaamheden netbeheerders:
Vak 1	Riolering: week 26-29 2025 Verharding: week 43-49 2025		Week 22-24 2025
Vak 2	Riolering: week 30-37 2025 Verharding: week 50 2025-09 2026		Week 25-31 2025
Vak 3	Riolering: week 38-40 2025 Verharding: week 10-17 2026		Week 25-31 2025 Week 35-36 2025
Vak 4	Riolering: week 41-42 2025 Verharding: week 18-21 2026		Week 20 2025 gereed
Vak 5	Riolering: week 07-08 2026 Verharding: week 22-25 2026		Week 21 2025 gereed
Vak 6	Riolering: week 09-10 2026 Verharding: week 26-27 2026		Gereed
Vak 7	Riolering: week 11-13 2026 Verharding: week 28-36 2026		Gereed
Vak 8	Riolering: week 14-16 2026 Verharding: week 37-41 2026		Gereed

RT a	13-06-2025	JvdW	JW
WT b	21-10-2024	JvdW	JW
CT a	01-05-2023	JvdW	JvN
DO d	14-06-2023	JvdW	JvN
VO b	01-03-2023	JvdW	JvN
SO d			
versie	datum	getekend	gecontroleerd

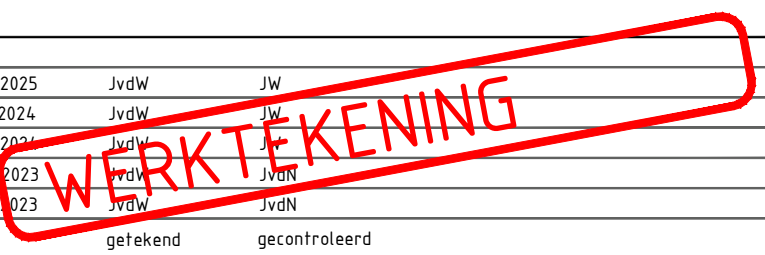

Krimpen aan den IJssel

Van der Giessenweg - Stormpolderdijk

Vervangen riolering en herstraten

Werktekening

Fasering

tekening: KIJ2124-WTb

blad: T91 van bladen

schaal: 1 : 500

formaat: A2

datum: 13-06-2025

getekend: J. van der Wel

geautoriseerd: J. Westbroek

Raadhuisplein 2
2922 AD Krimpen aan den IJssel
14 0180
krimpenaandenijssel.nl

Ingenieursbureau Krimpenerwaard
Raadhuisplein 4
2922 AD Krimpen aan den IJssel
ibkw.nl